
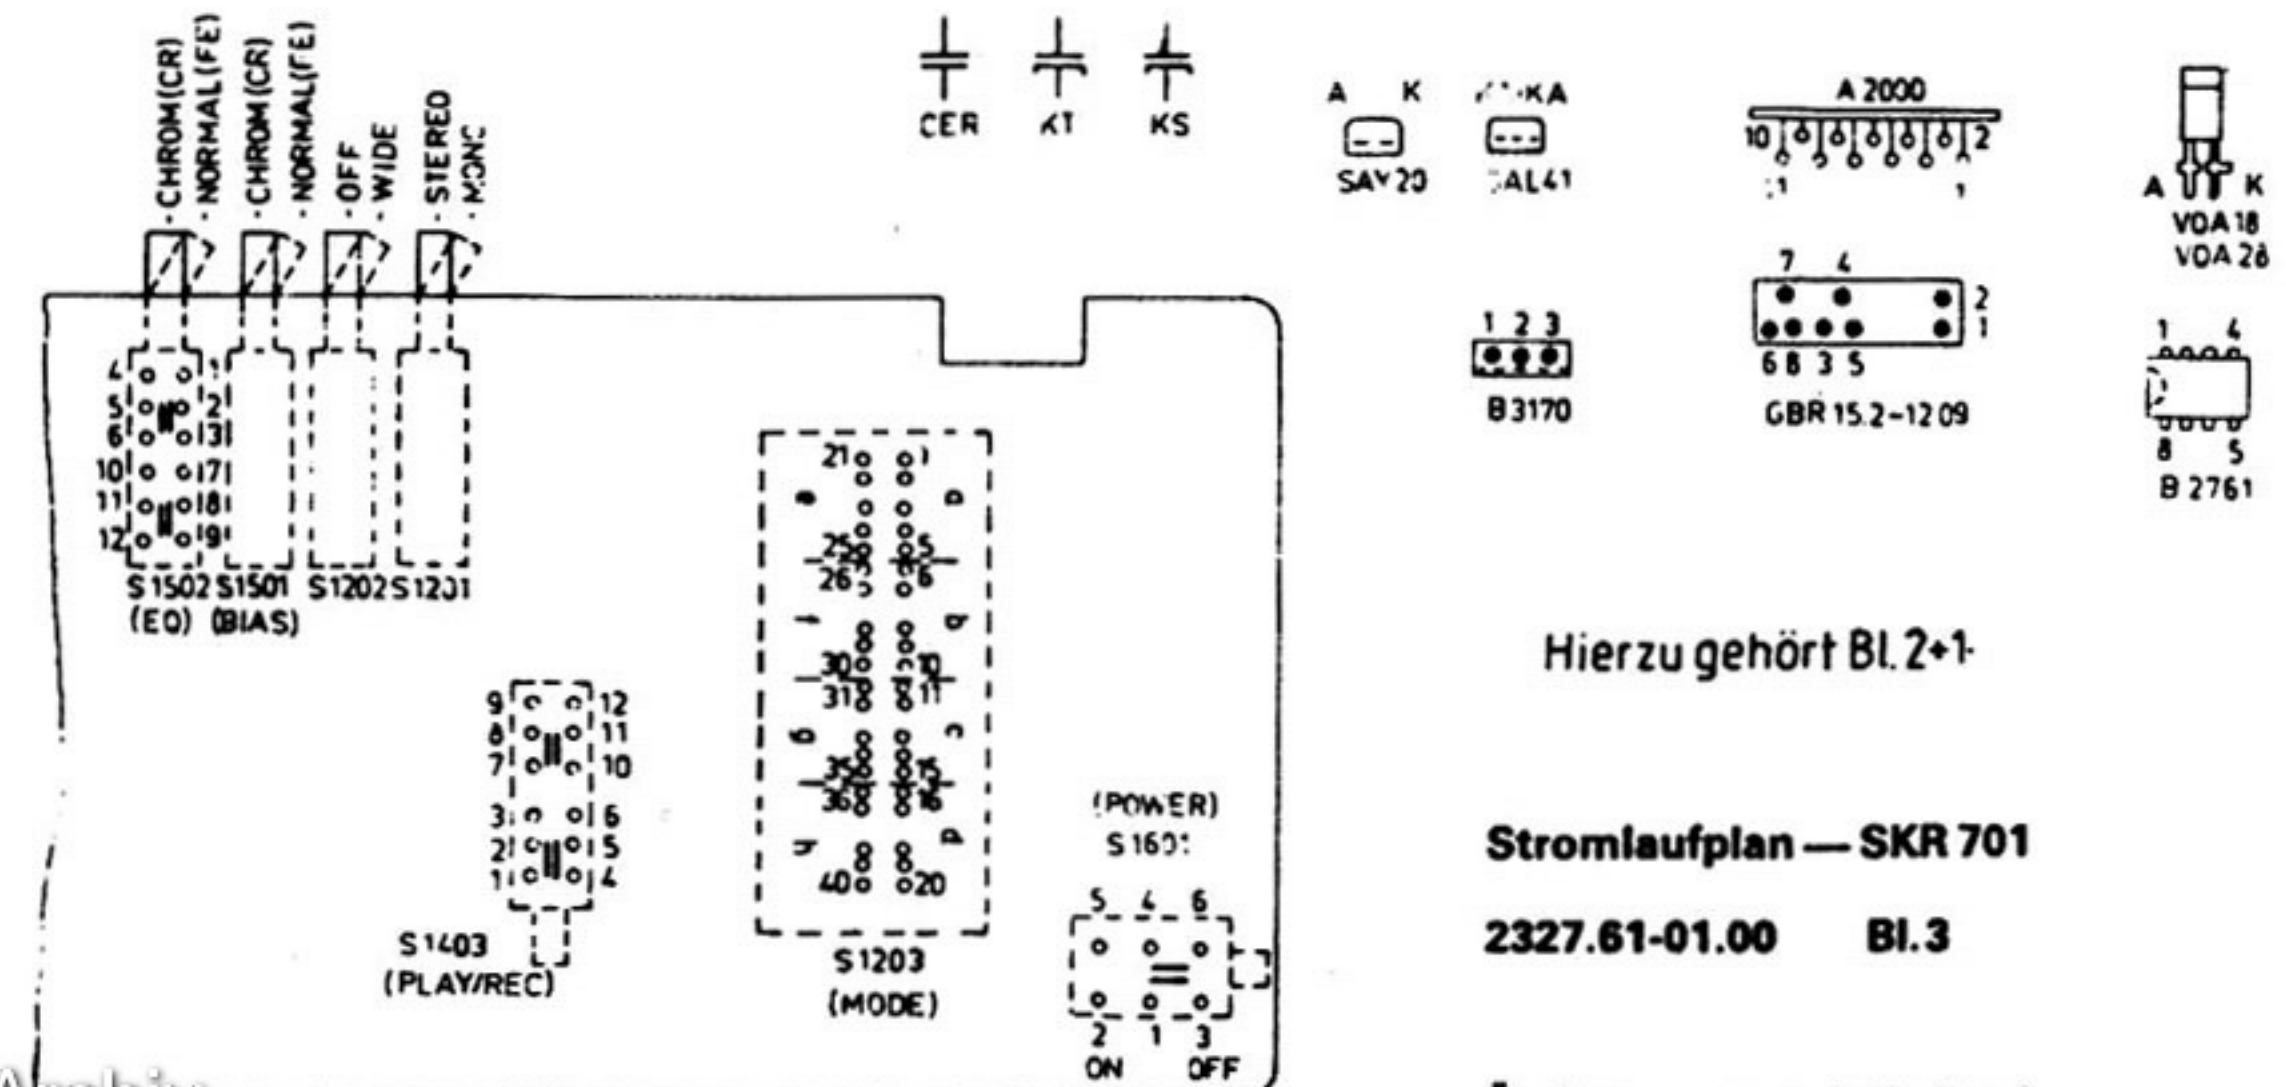


R		1202	1203	1204	1200	1205	1206		1210	1207	1250		1208	1309	1254	1312	1214	1215	1216	1217	1221	1321	1222		1324	1323		1225
C		1201	1301	1302	1300	1305	1306		4901	1310	1307	1251		1209	1311	1308	1313	1314	1315	1605/6	1206	1207		1308	1208	1223	1224	1226
		1301		1302																				1603	1208	1223	1224	1226

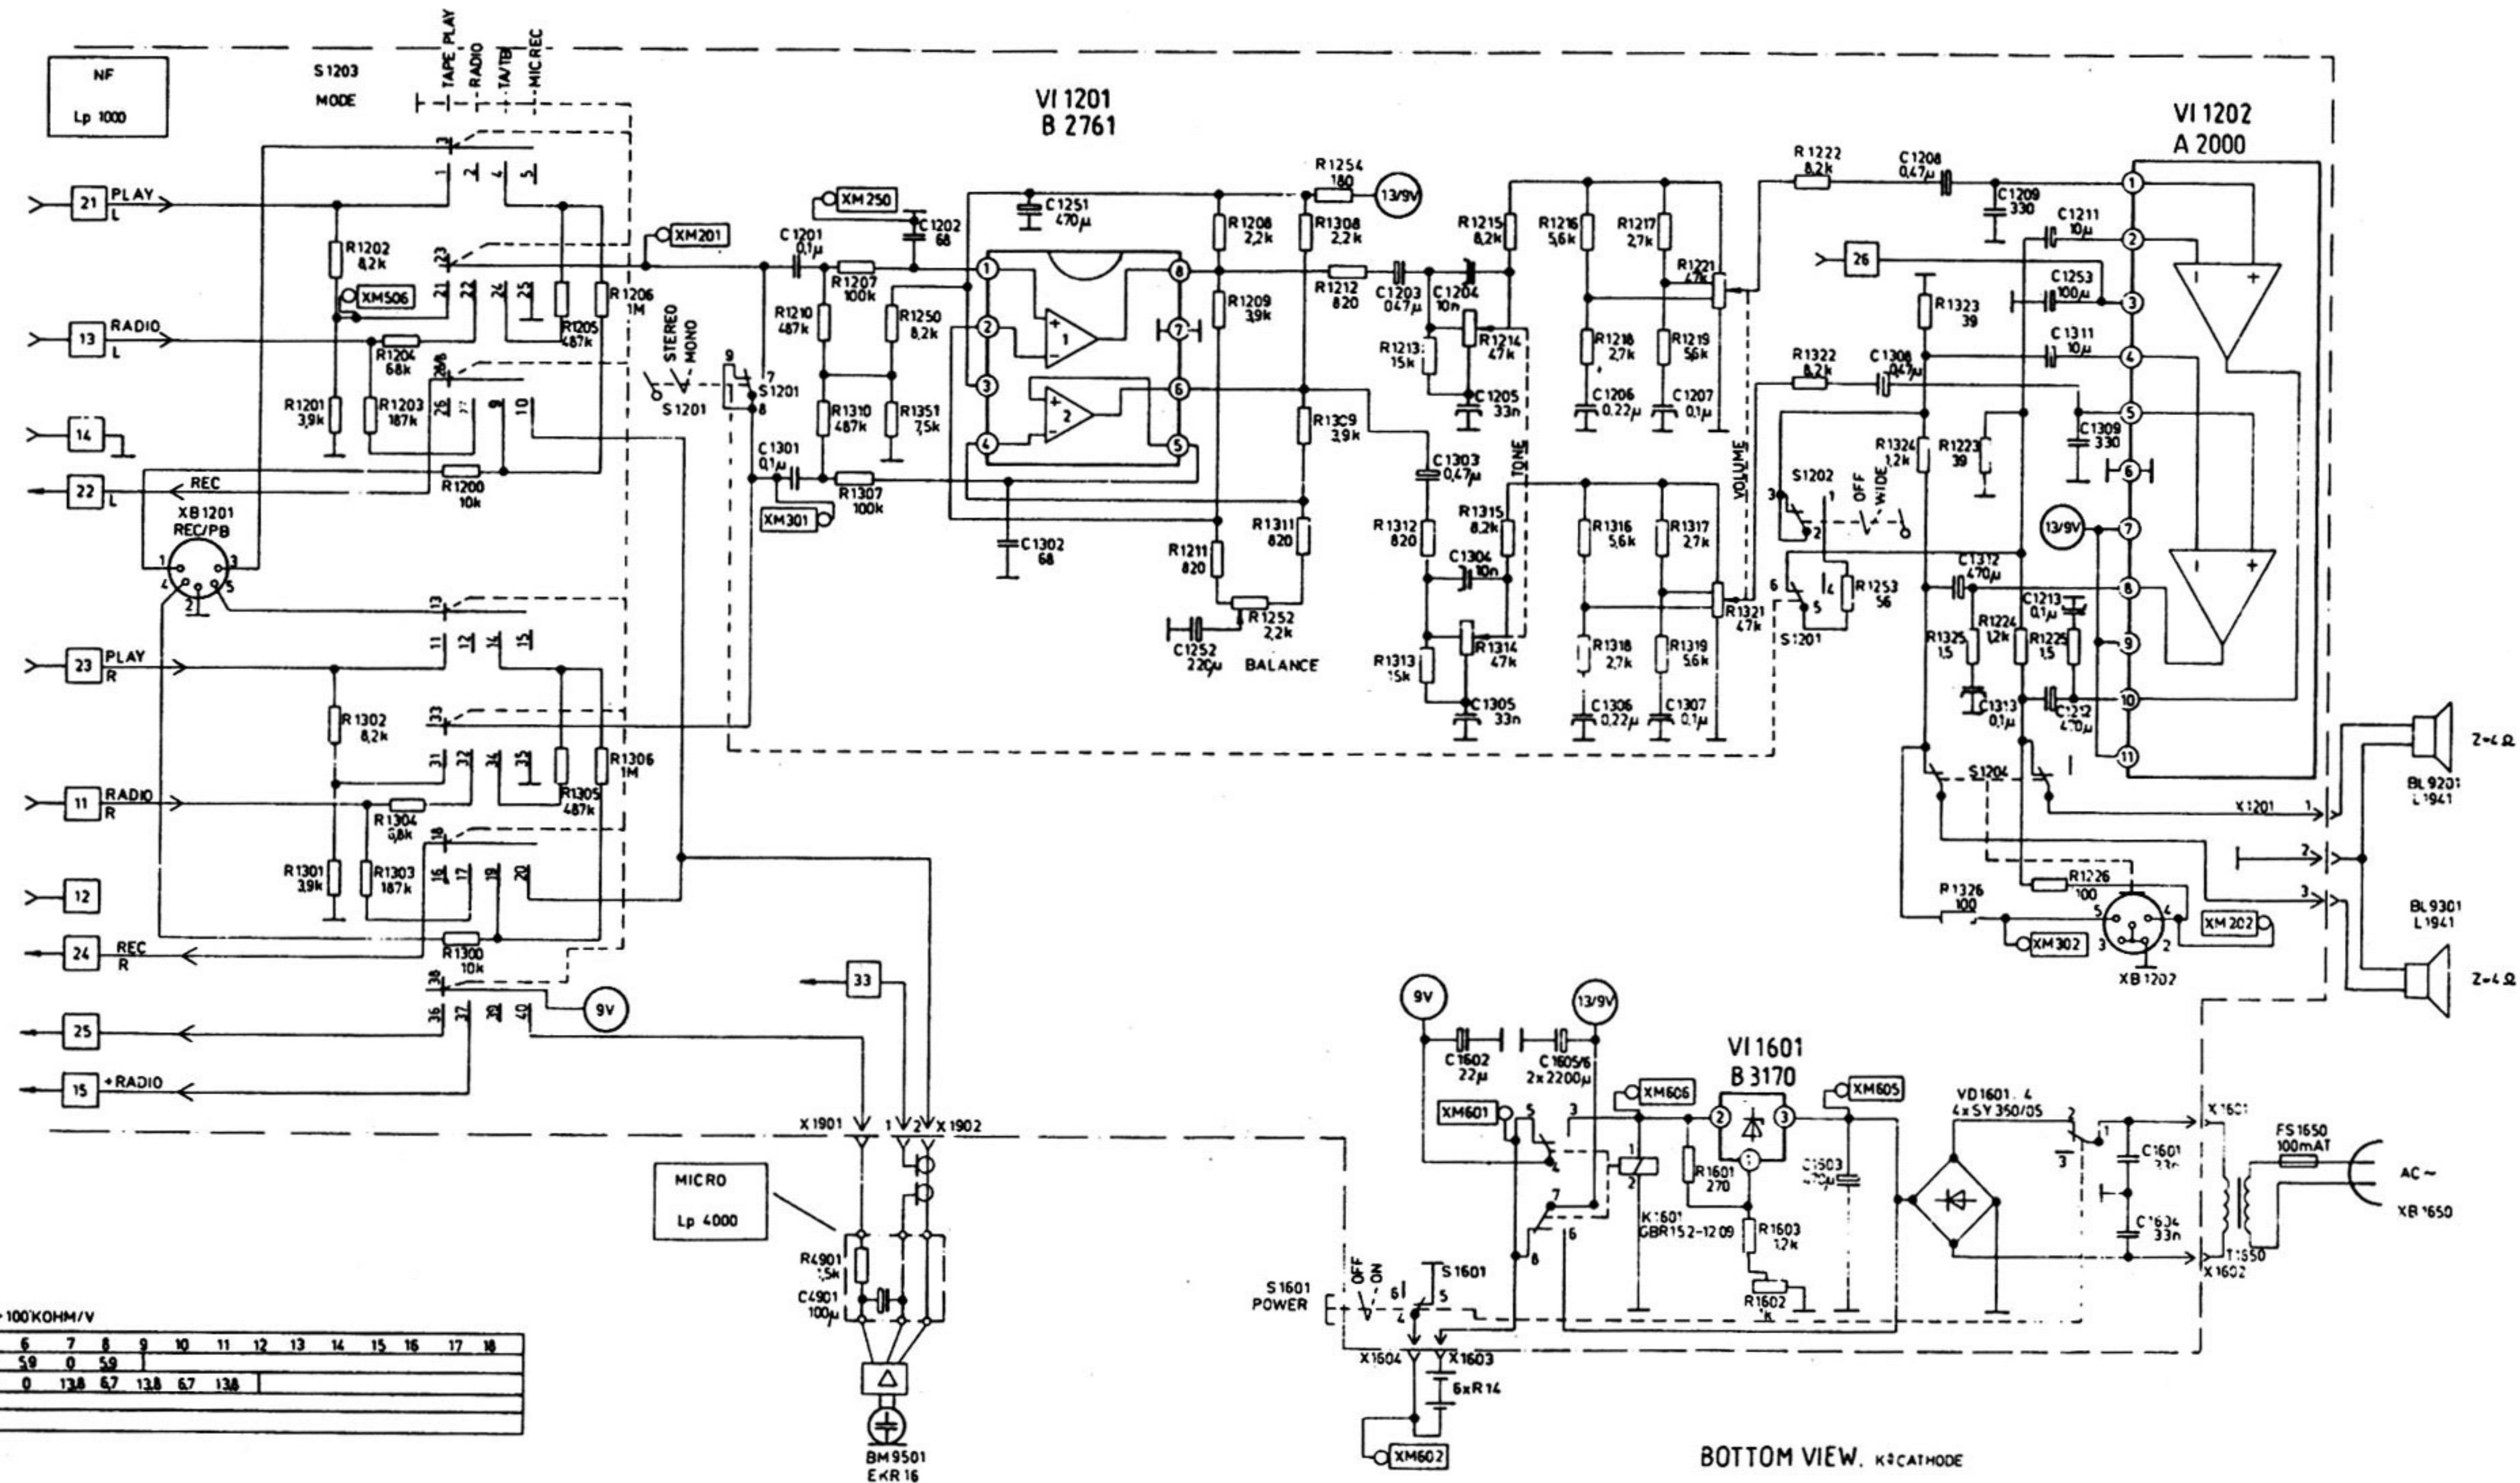


Hierzu gehört Bl. 2+1

Stromlaufplan — SKR 701

2327.61-01.00 Bl. 3

Änderungen vorbehalten!

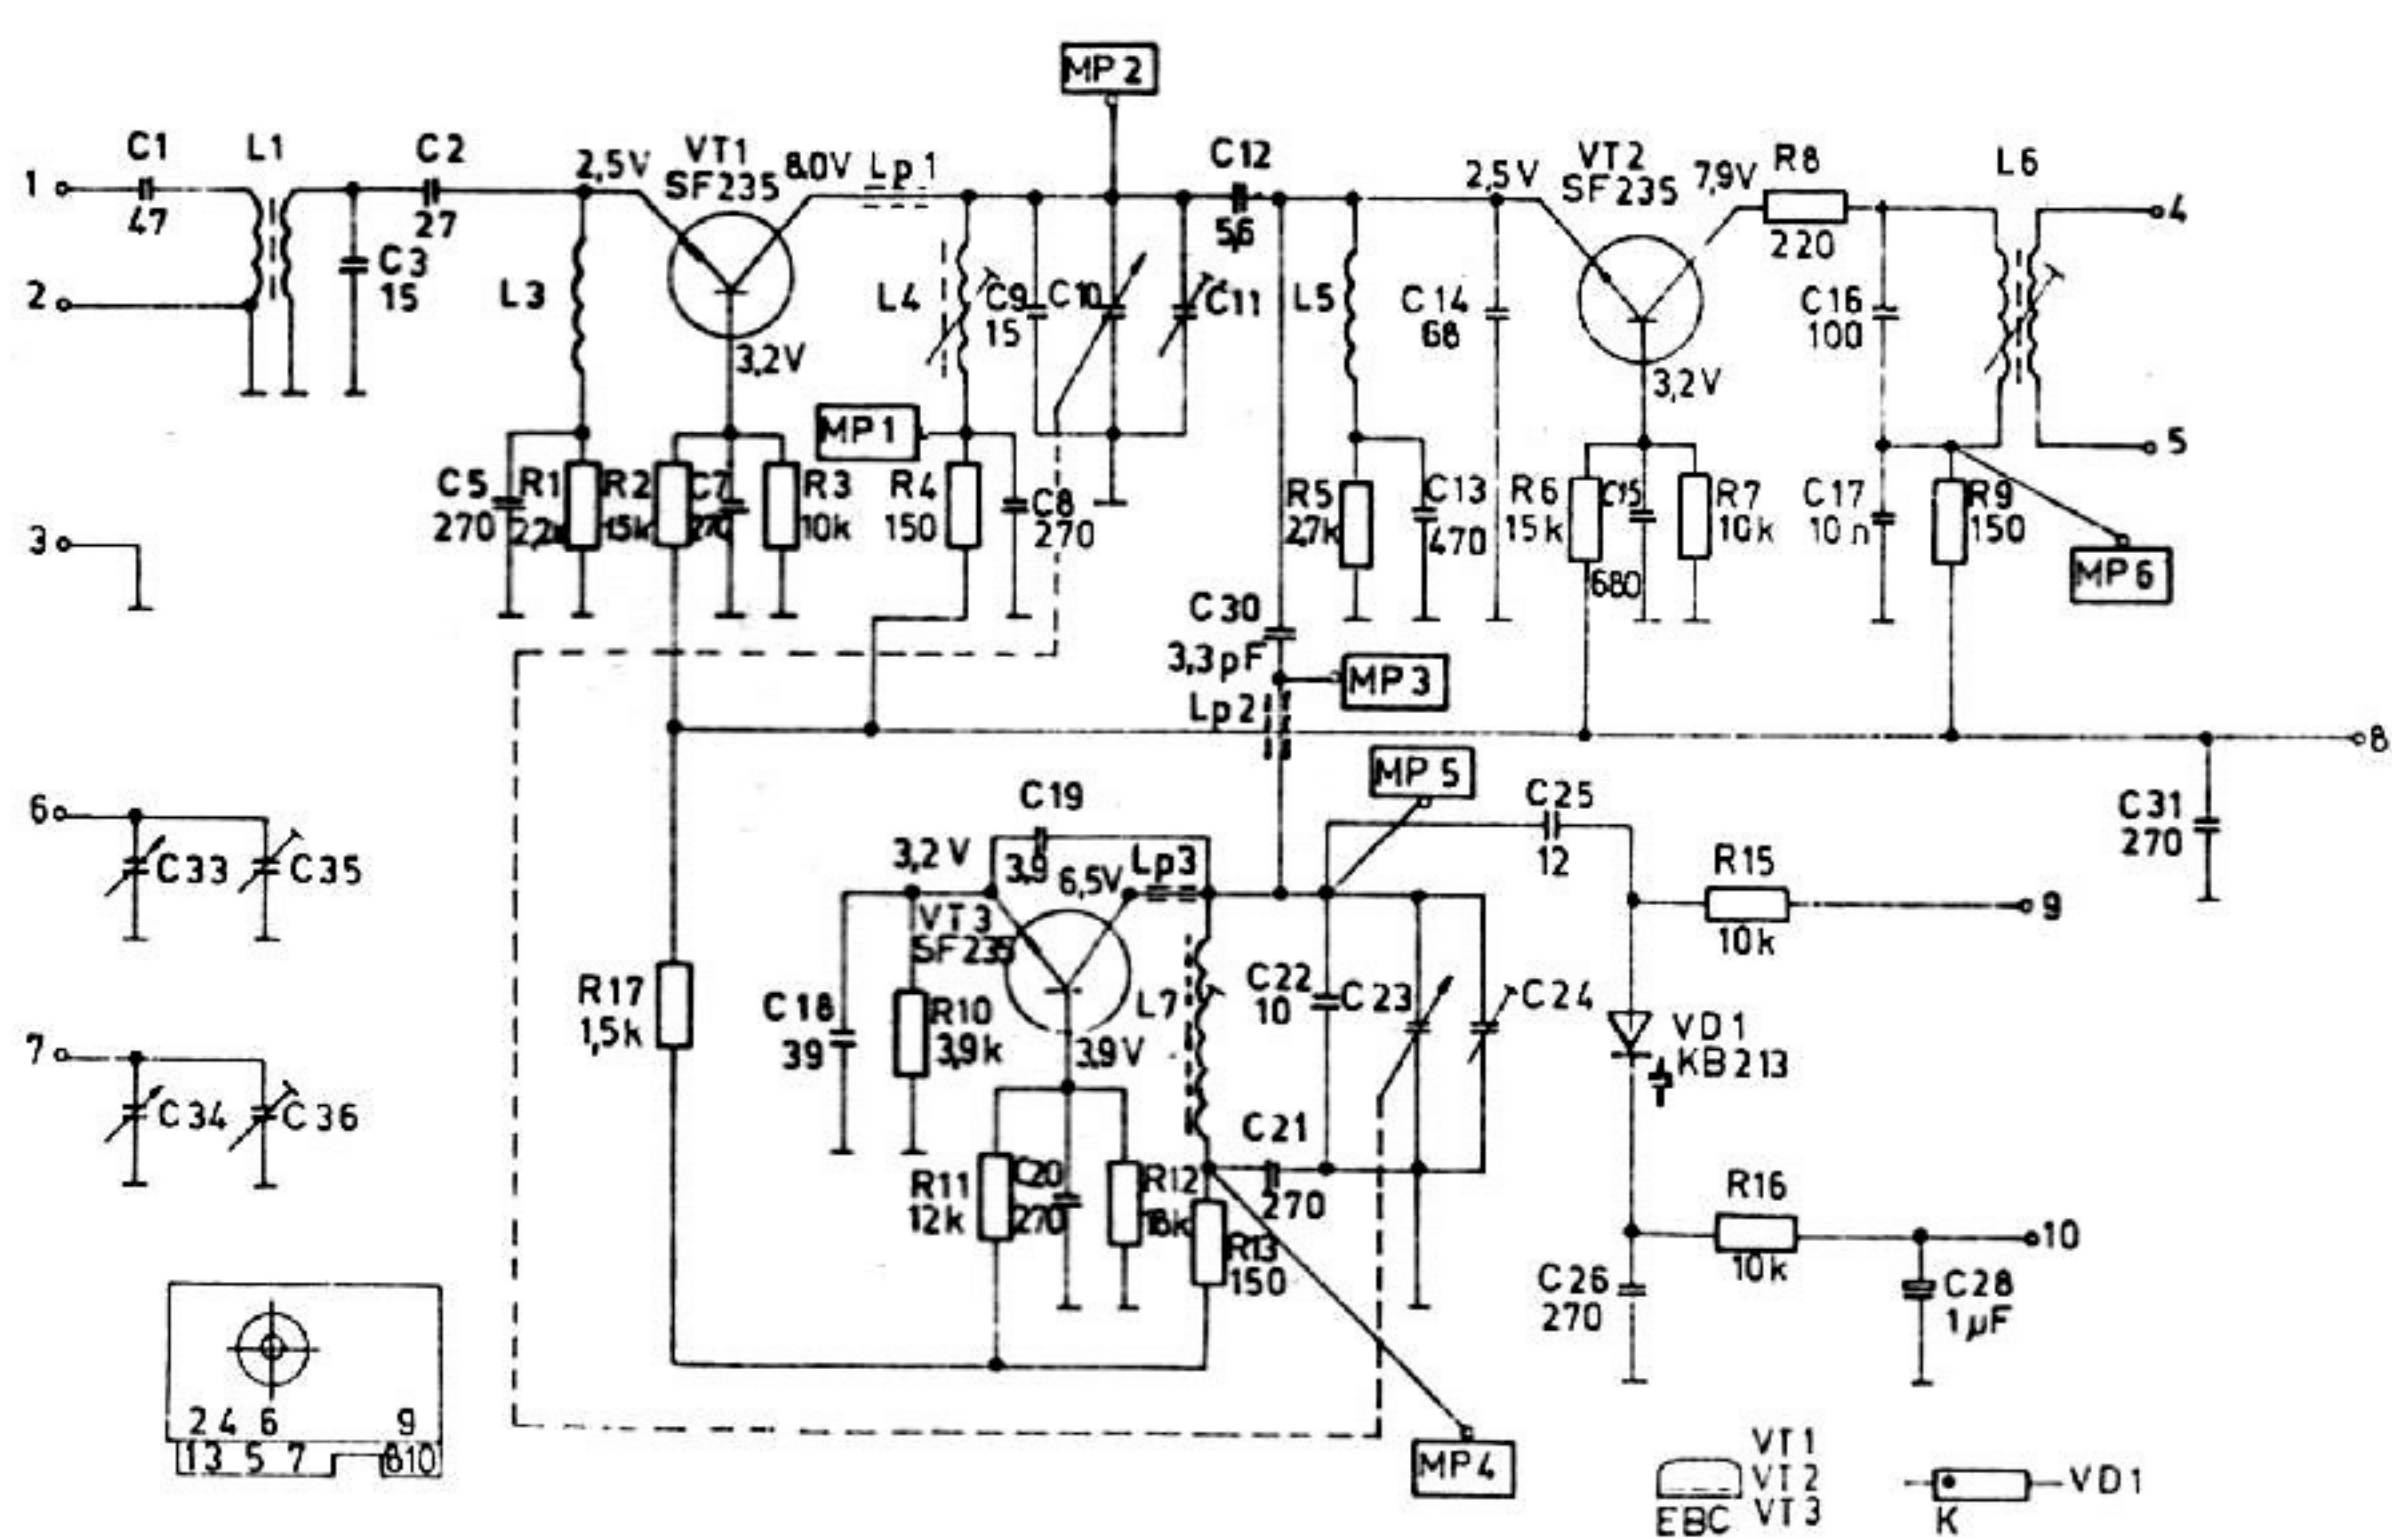

Tuner Typ 3/2 4423.10-00.00

